



див.аркуш 3 опитувального листа

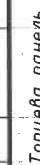




Формат АЗ

Опитувальні дані		
Порядковий номер за планом		
Номінальна напруга, В		380
Номінальний струм, А		2860
Електродинамічна стійкість збірних шин, кА		
Матеріал та переріз збірних шин, мм		АД31т 10х100
Матеріал та переріз шин PEN, мм		АД31т 10х100
Тип панелі		
Призначення панелі		
Тип апарату	Автомат	Тип
		Струм, А
	Рубильник	Тип
		Струм, А
	Автоосвітлення ТП	
Номінальний струм автоматичного вимикача (запобіжник)		
Межі уставок по струму розчилювача, А	Тепловий	
	Електромагнітний	
Витримка часу захисту відструму к.з.,с		
Струм розчіплювача (плавкої вставки), А		
Трансформатори струму		Ін., А
Шкала амперметрів		
Тип шафи обліку		
Кількість панелей (у т. ч. торцевих), шт.		
Назва об'єкту		
Замовник та його адреса		
Проектна організація та її адреса		

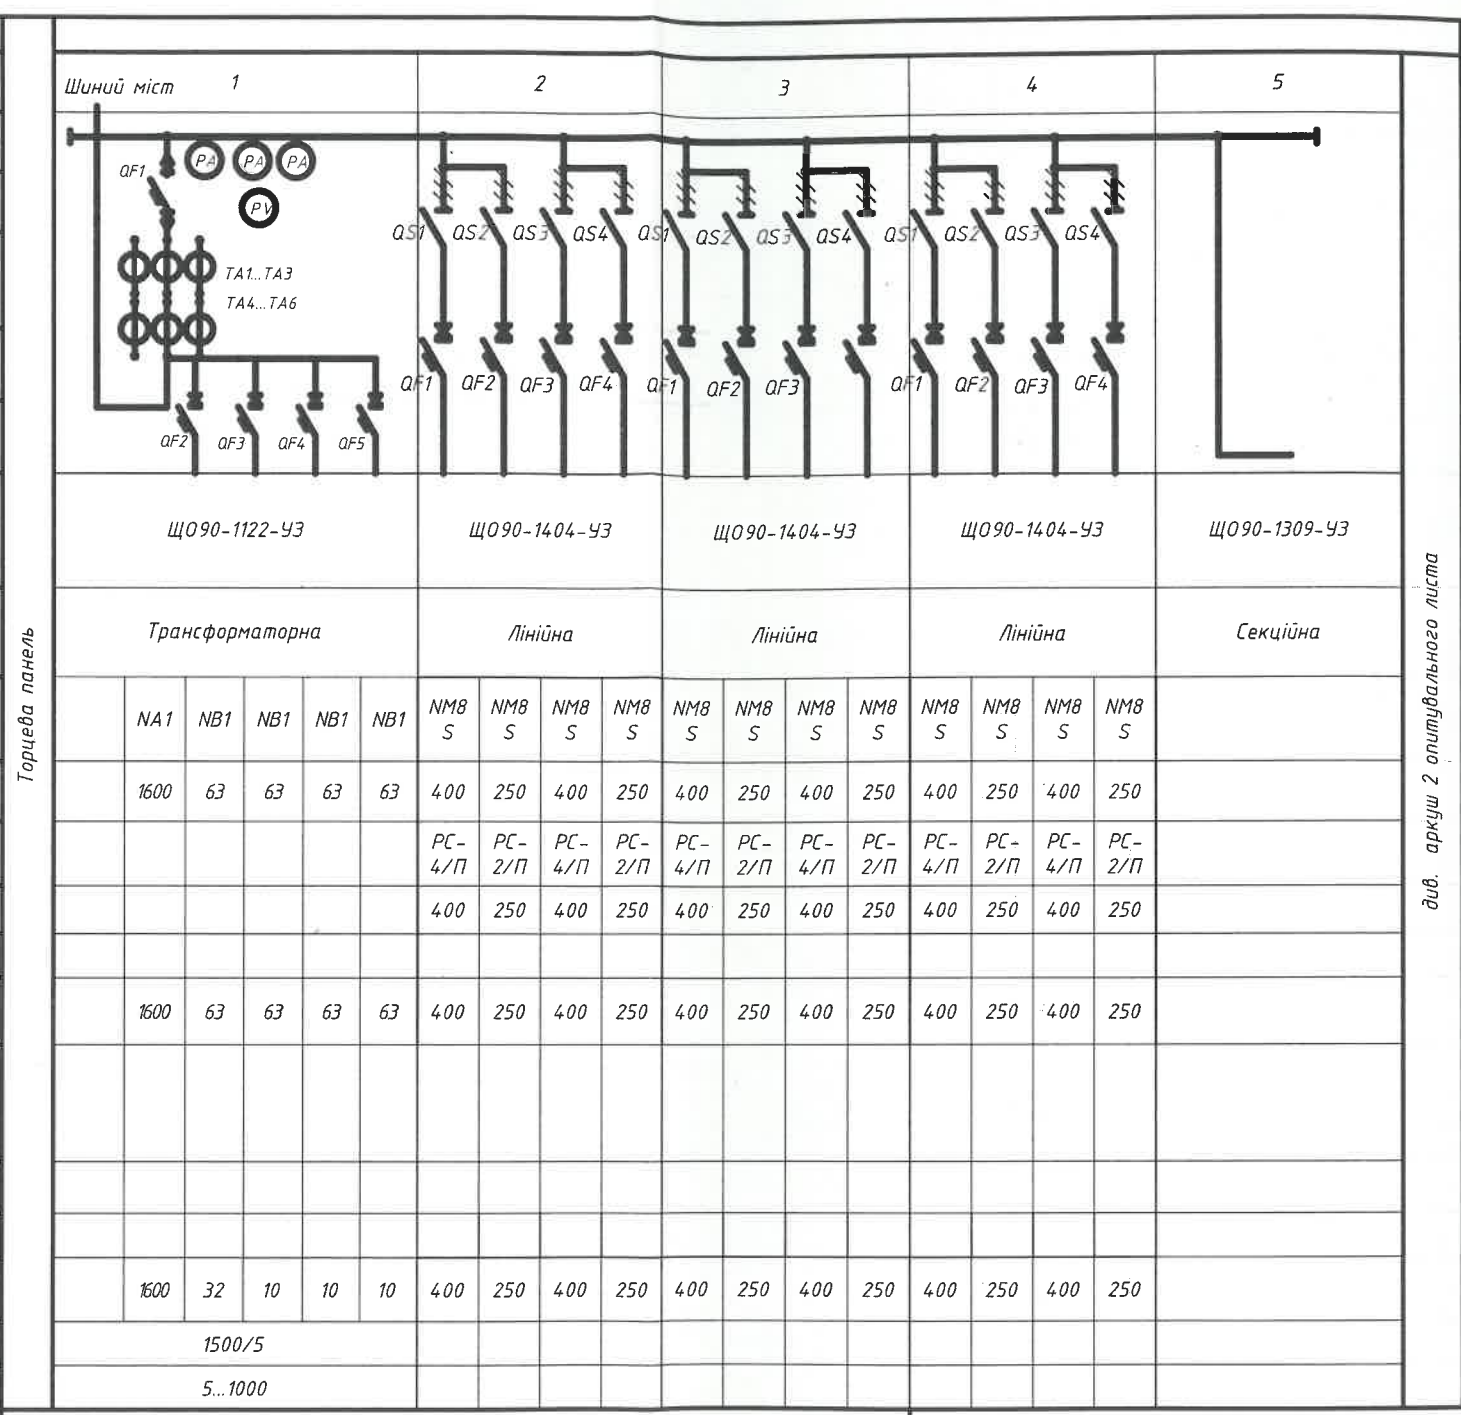

див. аркуш 2 опитувального листа

План розташування електрообладнання Іс.ш.РУ-0,4кВ (М1:50)

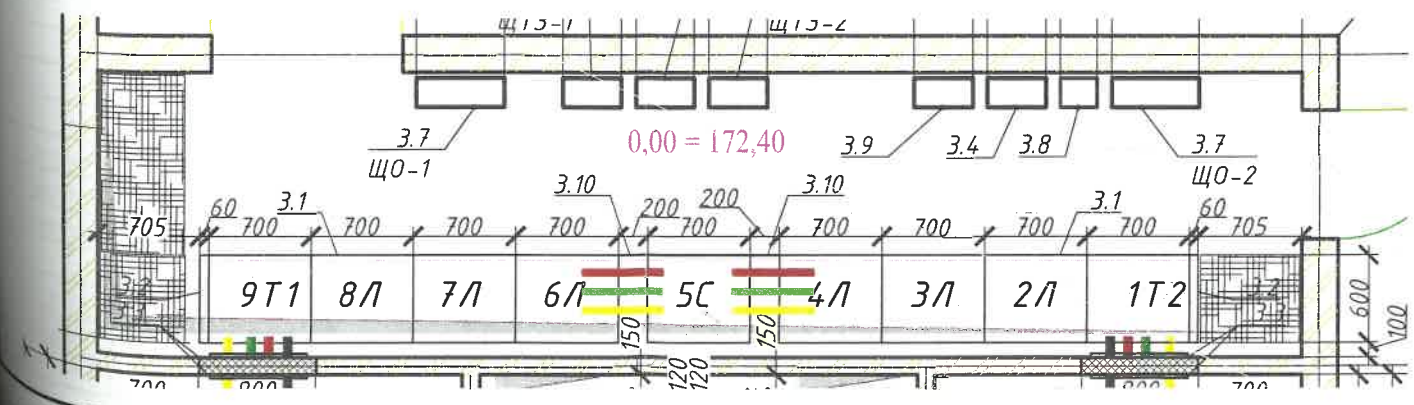

НП2-214-18-ЕП1.0/3				
Реконструкція з добудовою загальноосвітньої школи №22 по просп.Відрадний, 36В в м.Києві				
Зм.	Кіл.	Аркуш № док.	Підп.	Дата
Перевір.	Куклін О.С.			
Розроб.	Шеліган Ю.В.			
Електропостачання.			Стадія	Аркуш
Трансформаторна підстанція 10/0,4 кВ			РП	3
Опитувальний лист РУ-0,4 кВ (Іс.ш.)			ТОВ "Консенсус ТМ"	
Н.контр.	Дикун О.Ю.			
ГП	Куклін О.С.			